




Section
Screen Chamber

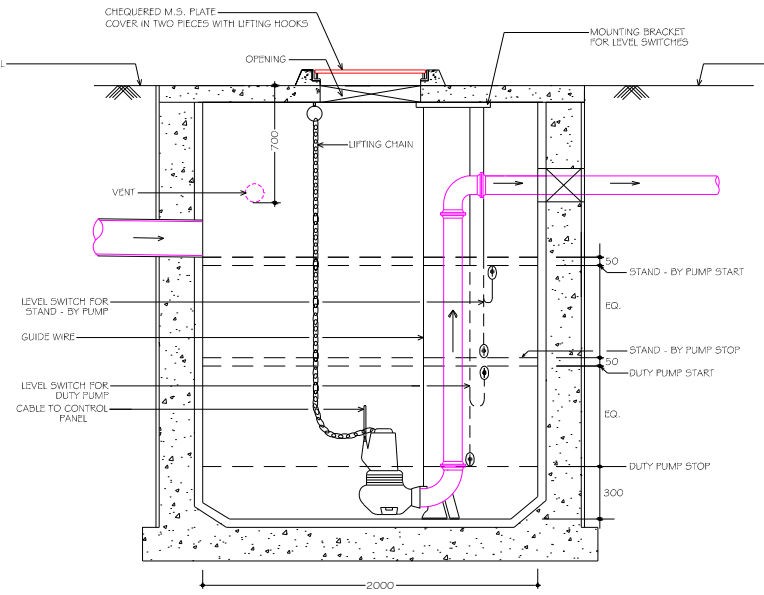

Section
Sewage Collection Sump

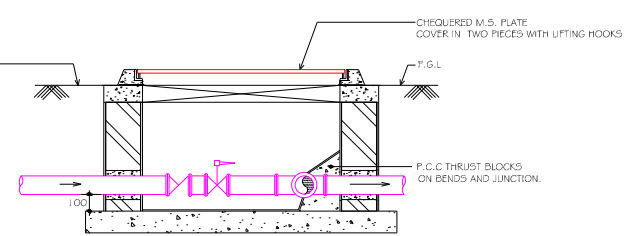


Section
Valve Chamber

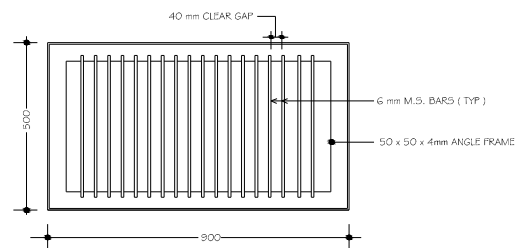


Details of Bar Screen


Scale 1:10

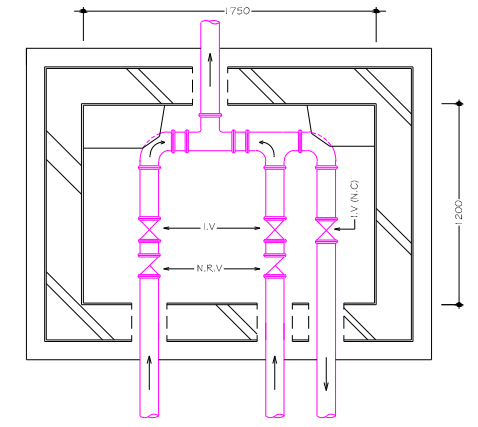

Plan
Valve Chamber

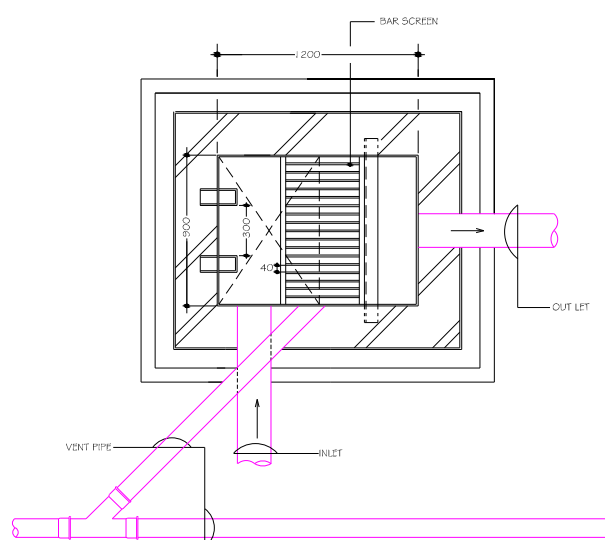

Plan
Screen Chamber

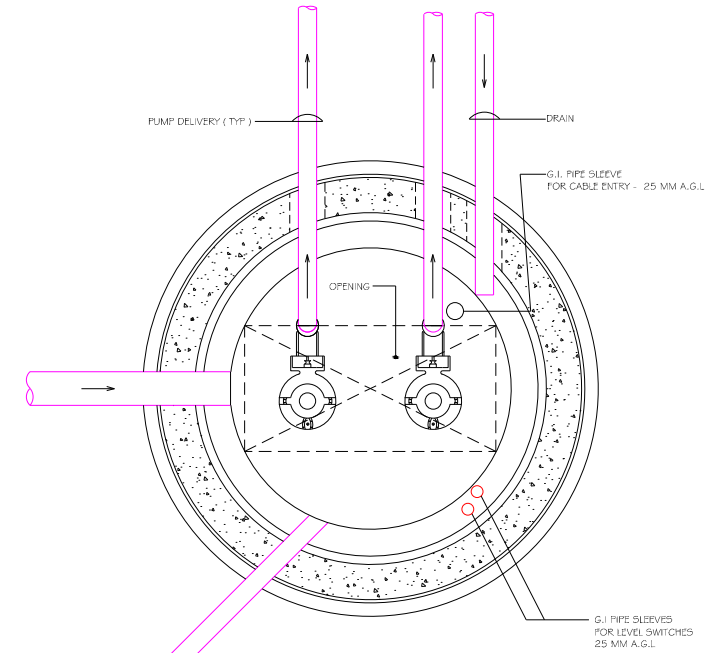

Plan
Sewage Collection Sump

LEGEND :

- F.G.L. : FINISHED GROUND LEVEL
- A.G.L. : ABOVE GROUND LEVEL
- I.V. : ISOLATING VALVE
- N.R.V. : NON RETURN VALVE
- N.C. : NORMALLY CLOSED

NOTES :

1. ISOLATING VALVES TO BE C.I. BUTTERFLY VALVES WITH OPERATING LEVER (1.0 BAR).
2. LEVELS OF FLOAT SWITCHES TO BE ADJUSTED DURING COMMISSIONING BASED ON ACTUAL DUTY CONDITIONS.
3. UNLESS OTHERWISE MENTIONED, ALL DIMENSIONS ARE IN mm.

PLUMBING CONTRACTOR :



Sudhakaran Nair &
Company Private Limited

- Bangalore
- Chennai
- Kochi
- Hyderabad

DRAWING TITLE:

SEWAGE PUMP STATION

DESIGNED:	SCALE : 1:20 & 1:10	DATE:
DRAWN:	DRAWING NO.:	REV. :
CHECKED:		